


TEMPORARY CAP OR PLUG AT CUSTOMER CONNECTION POINT

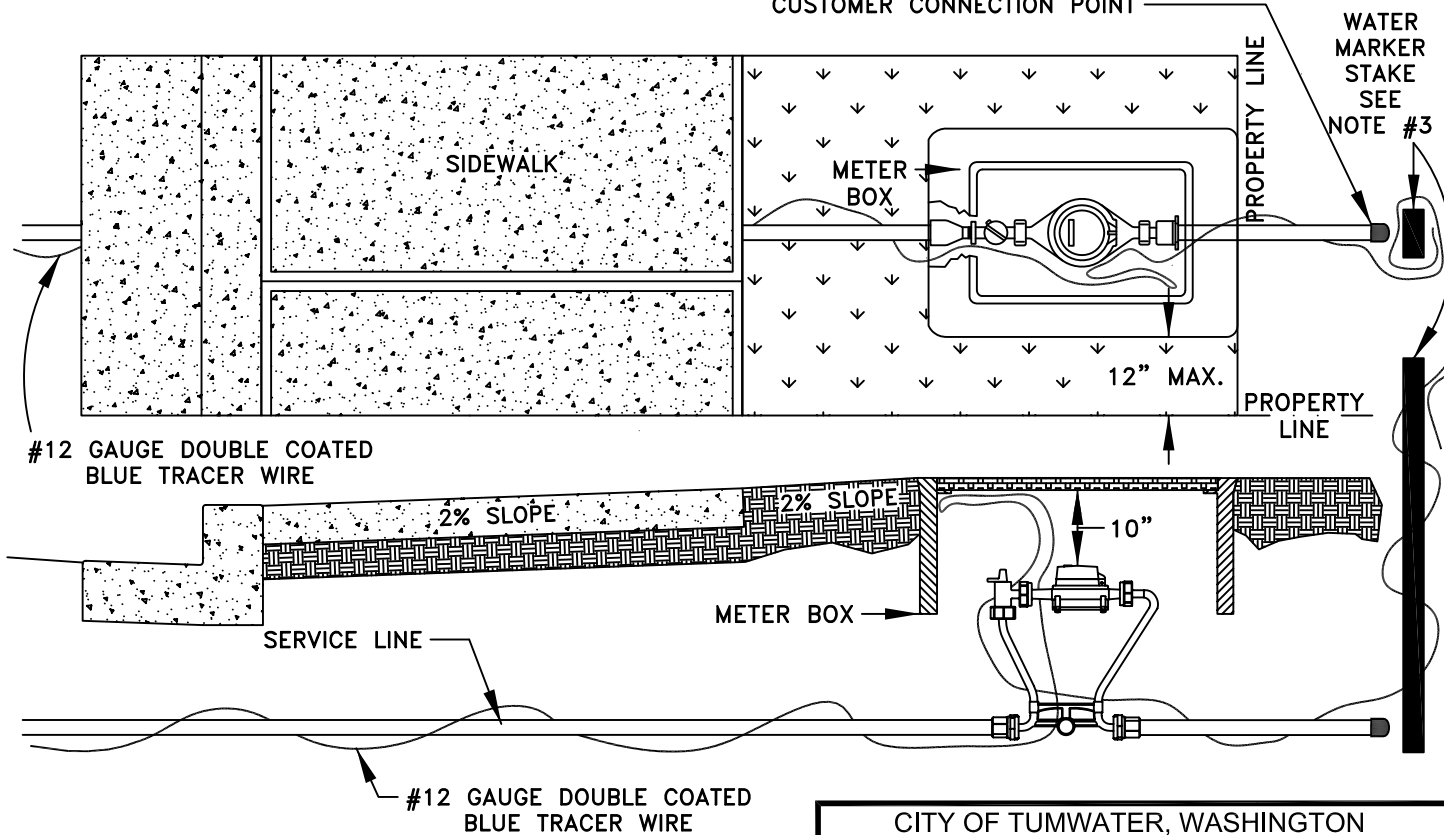

GENERAL NOTES:

1. METER BOXES SHOULD NOT BE DESIGNED IN DRIVEWAYS, DRIVEWAY APPROACHES, SIDEWALKS OR CONFLICTED AREAS. WHEN POSSIBLE CREATE PLANTER AREAS FOR METER BOX INSTALLATION.
2. EXTEND THE SERVICE LINE FOR CUSTOMER CONNECTION POINT 1' BEYOND THE PROPERTY LINE OR 1' BEYOND ANY EASEMENT OR JOINT UTILITY TRENCH.
3. WHITE MARKER STAKES WITH BLUE LETTERING MUST BE 18" ABOVE FINISHED GRADE.

CITY OF TUMWATER, WASHINGTON DEPT. OF PUBLIC WORKS				
TYPICAL SINGLE METER PLACEMENT				
APPROVED BY:				DWG. NO.
CITY ENGINEER				WA-23
DES. PW	DWG. BY PW	CK'D BY KMC	DATE JULY 2014	NOT TO SCALE