


20" x 24" METAL GRATE
(WSDOT STANDARD PLAN
B-2b OR c) UNLESS
NOTED OTHERWISE ON
PLAN WITH "DUMP NO
POLLUTANTS" CAST IN
LID.

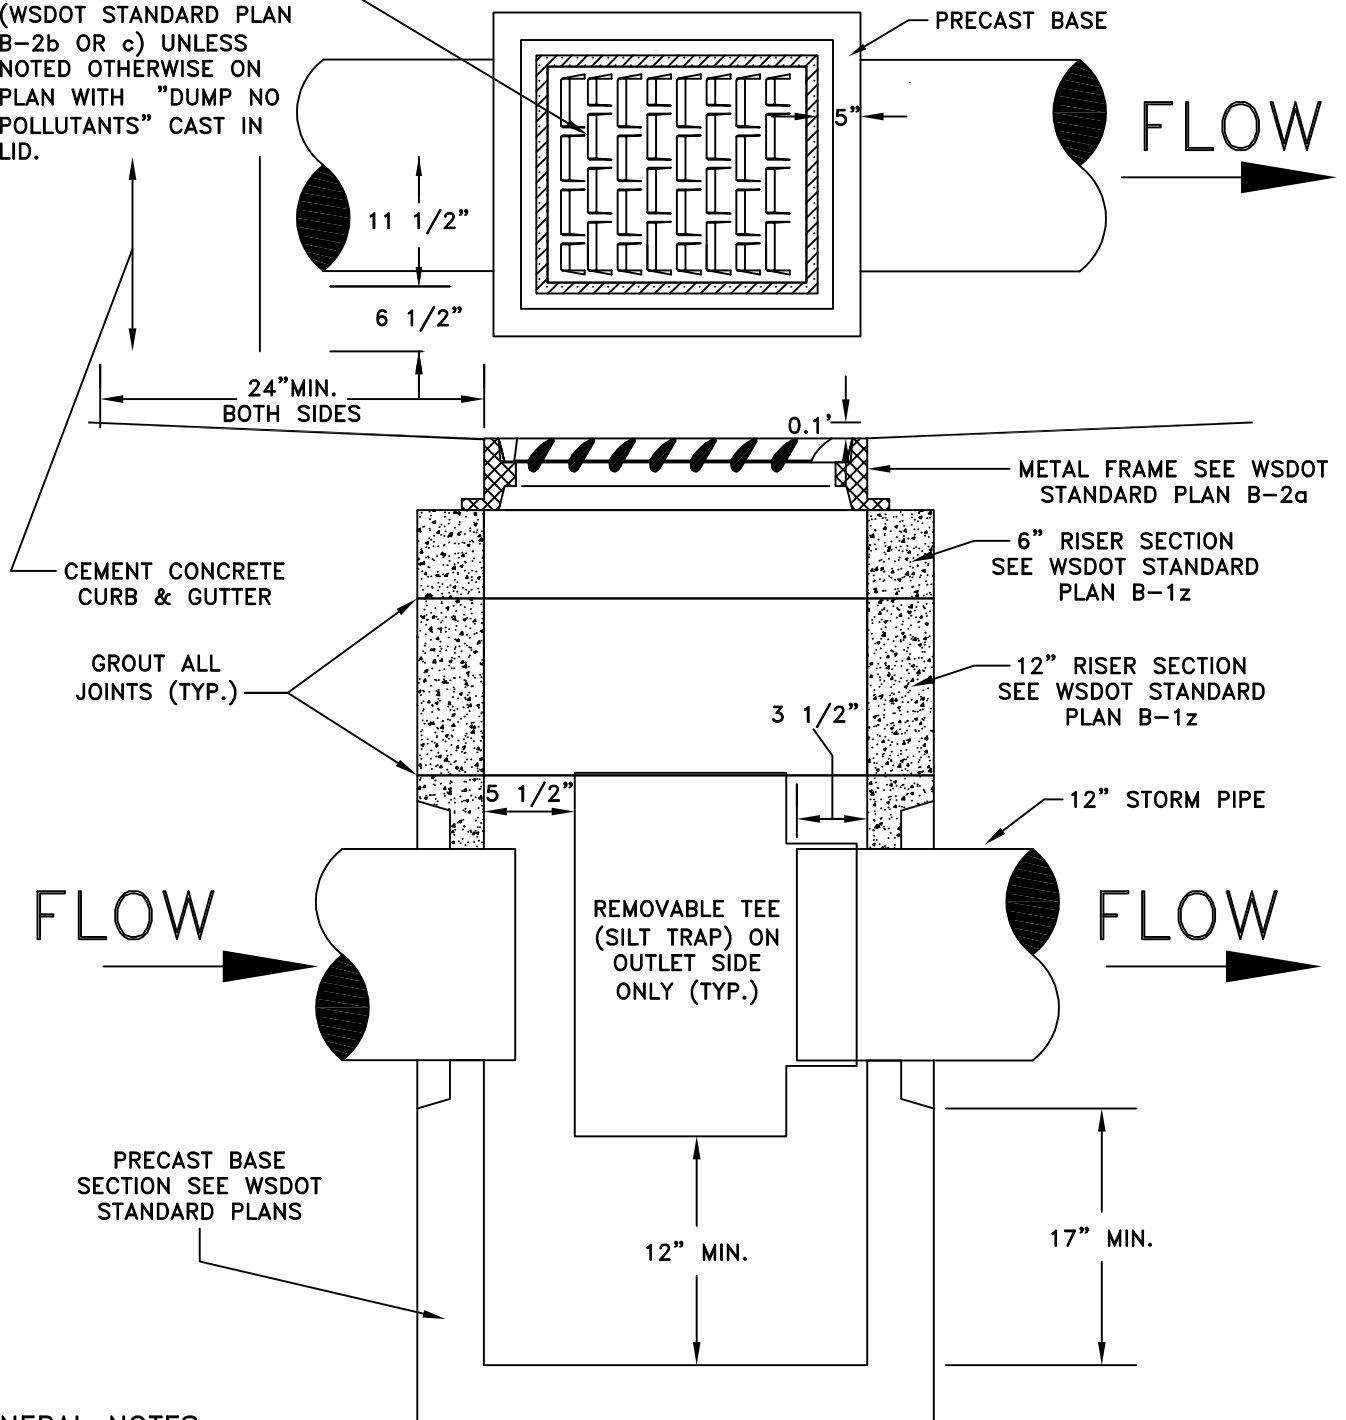

GENERAL NOTES:

1. CATCH BASIN SHALL BE CONSTRUCTED IN ACCORDANCE WITH SPECIFICATIONS IN WSDOT STANDARD PLANS.
2. SEE DETAIL 5-5 FOR PAD REQUIREMENTS.
3. W.S.D.O.T. GRATE B-2C IS FOR BI-DIRECTIONAL FLOWS.
4. REMOVABLE SILT TRAP TEES SHALL BE INSTALLED IN ALL CATCH BASINS
5. WHEN REMOVABLE SILT TRAP TEES ARE NOT APPLICABLE THE BAFFLE SYSTEM SHALL BE USED SEE DETAILS 5-8 AND 5-8.1
6. WHEN THE ANGLE OF THE STORM PIPE DOES NOT FIT THE KNOCK-OUT THE BASIN SHALL BE UPGRADED. THE CORNERS OF THE BASIN SHALL NOT BE ALTERED OR BROKEN.

CITY OF TUMWATER, WASHINGTON DEPT. OF PUBLIC WORKS				
SILT TRAP TEE & DEPRESSION DETAIL FOR CATCH BASINS				
APPROVED				DWG. NO.
CITY ENGINEER				SD-2
DES. PW	DWG. BY PW	CK'D BY KMC	DATE JAN. 2012	NOT TO SCALE