

CITY OF TUMWATER, WASHINGTON DEPT. OF PUBLIC WORKS	STRIPING DETAIL				
	APPROVED BY:				
DWG. NO.	CITY ENGINEER				
ST-21	DATE	C.K.D. BY	DWG. BY	PW	DES.
NOT TO SCALE	JAN. 2015	MW	PW	PW	PW

1. TYPE 1 LANE MARKERS, (NON-REFLECTIVE)
2. TYPE 2YY - REFLECTIVE LANE MARKER, WHITE OR YELLOW
3. TYPE 2Y - REFLECTIVE LANE MARKER, YELLOW AND YELLOW
4. TYPE 2W - REFLECTIVE LANE MARKER, WHITE ONE SIDE ONLY
5. TYPE 2WR - REFLECTIVE LANE MARKER, WHITE ONE SIDE ONLY
6. TYPE 2YR - REFLECTIVE LANE MARKER, YELLOW AND RED
7. TYPE 2BB - TWO WAY BLUE REFLECTIVE HYDRANT MARKER INSTALLED 8" ON CENTER FROM THE CENTER OF THE ROADWAY.

LANE MARKERS

DROP LANE STRIPE

DOUBLE YELLOW CENTER STRIPE

TWO-WAY LEFT TURN STRIPE

LANE STRIPE


CHANNELIZING LINE

PARKING DELINEATION LINE

BIKE LANE SKIP LINE

BIKE LANE/GORE LINE

GORE STRIPE

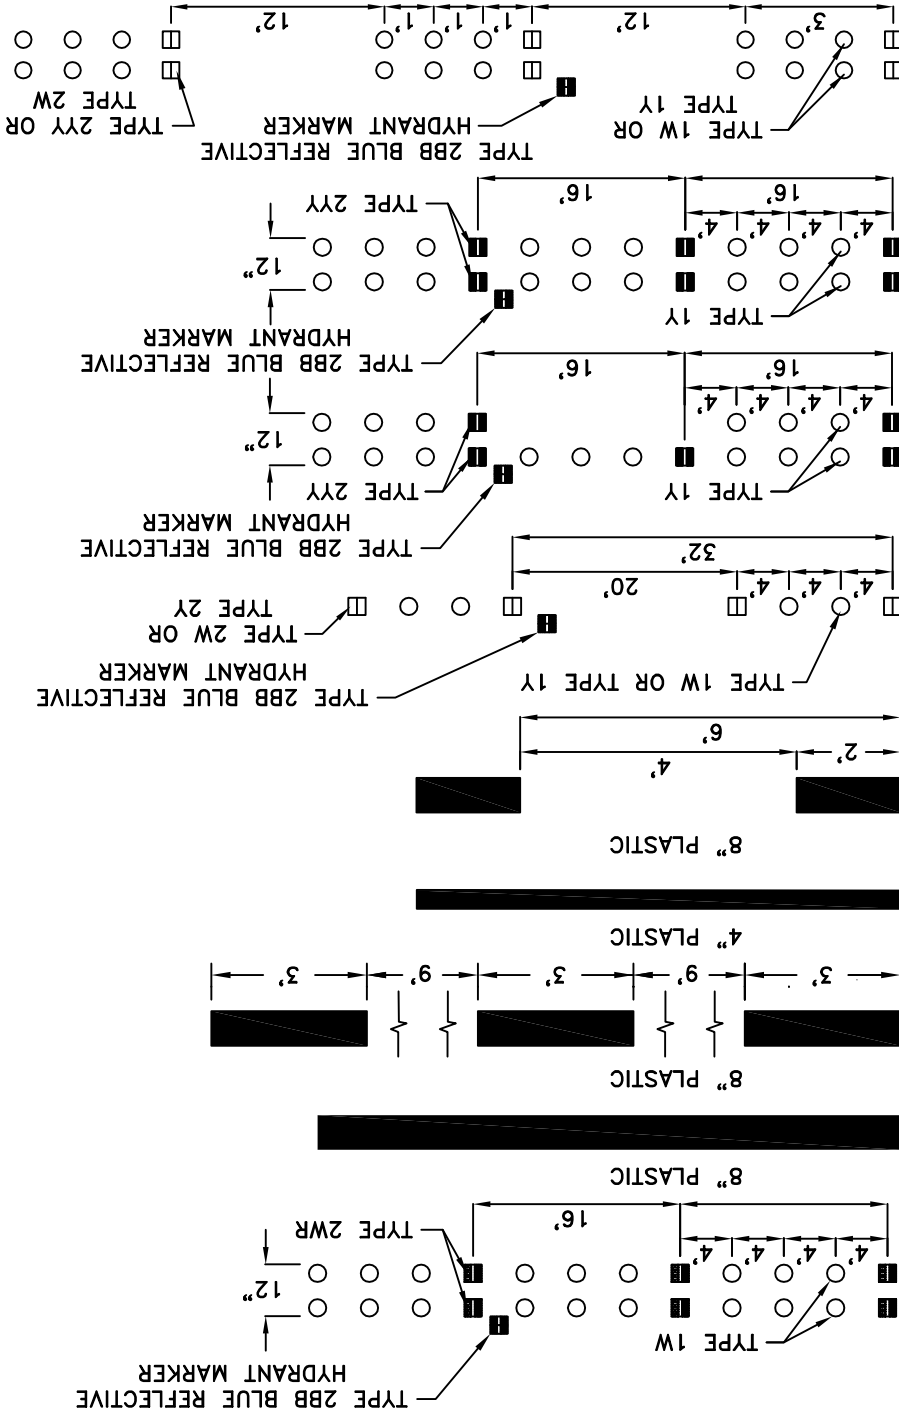

PAVEMENT MARKING DETAILS