

PAVEMENT MARKERS:

- TYPE 1W OR 1Y PAVEMENT MARKERS, WHITE OR YELLOW
- TYPE 2WR REFLECTIVE PAVEMENT MARKER, WHITE AND RED
- ▣ TYPE 2YY REFLECTIVE PAVEMENT MARKER, YELLOW AND YELLOW
- ▣ TYPE 2W REFLECTIVE PAVEMENT MARKER, WHITE-ONE SIDE ONLY

STRIPING LAYOUTS
SCALE: NTS

**CITY OF TUMWATER, WASHINGTON
TRANSPORTATION AND ENGINEERING DEPARTMENT**

STRIPING DETAIL

APPROVED

DWG. NO.

ENGINEERING SERVICES MANAGER

ST-19

DES

DWN

CKD


DATE

T.E.D.


JN

BH


AUG 2020

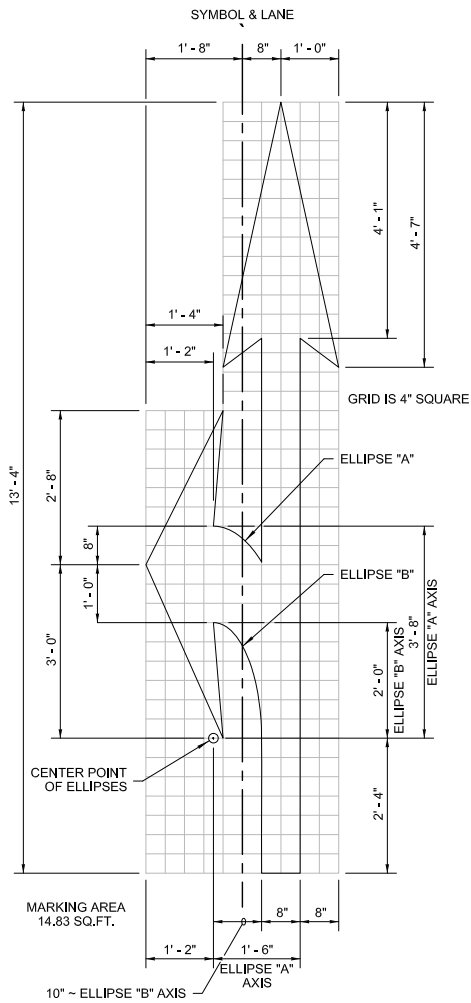

TYPE 3SL (LEFT) TRAFFIC ARROW

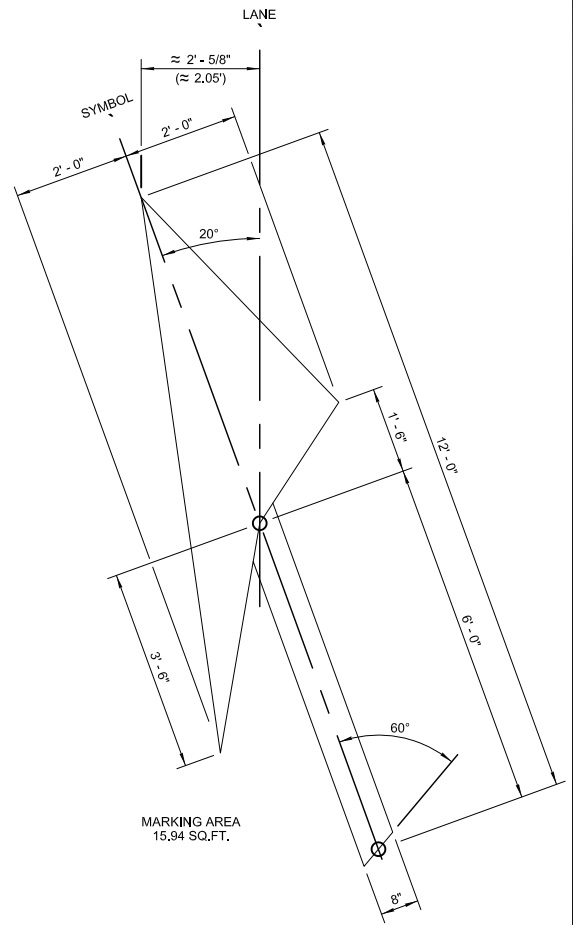


TYPE 6SL (LEFT) TRAFFIC ARROW

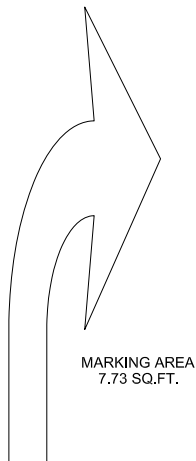

TYPE 2SR (RIGHT) TRAFFIC ARROW

MIRROR IMAGE OF
TYPE 2SL TRAFFIC ARROW
(SHOWN AT REDUCED SCALE)

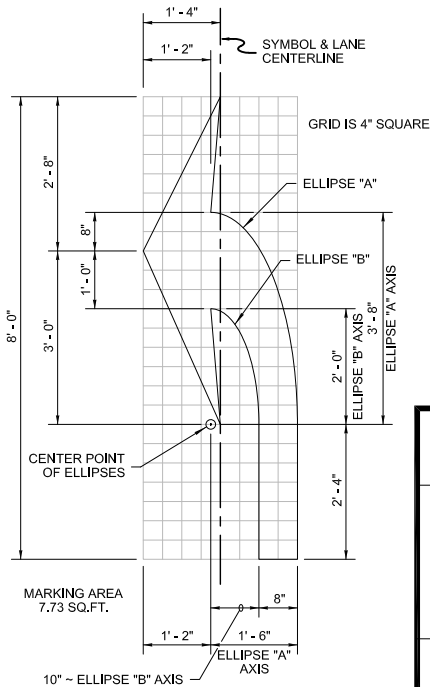

TYPE 2SL (LEFT) TRAFFIC ARROW

GENERAL NOTES:

1. ALL PAVEMENT MARKINGS SHALL BE METHYL METHACRYLIC (MMA)
2. ALL MARKINGS SHALL MEET THE FEDERAL METRIC STANDARDS

CITY OF TUMWATER, WASHINGTON
DEPT. OF PUBLIC WORKS

TRAFFIC ARROWS

APPROVED

DWG. NO.

CITY ENGINEER

ST-20A


DES
PW

DWN
JC

CKD
BH

DATE
MAY 2020

TRAFFIC ARROWS
SCALE: NTS

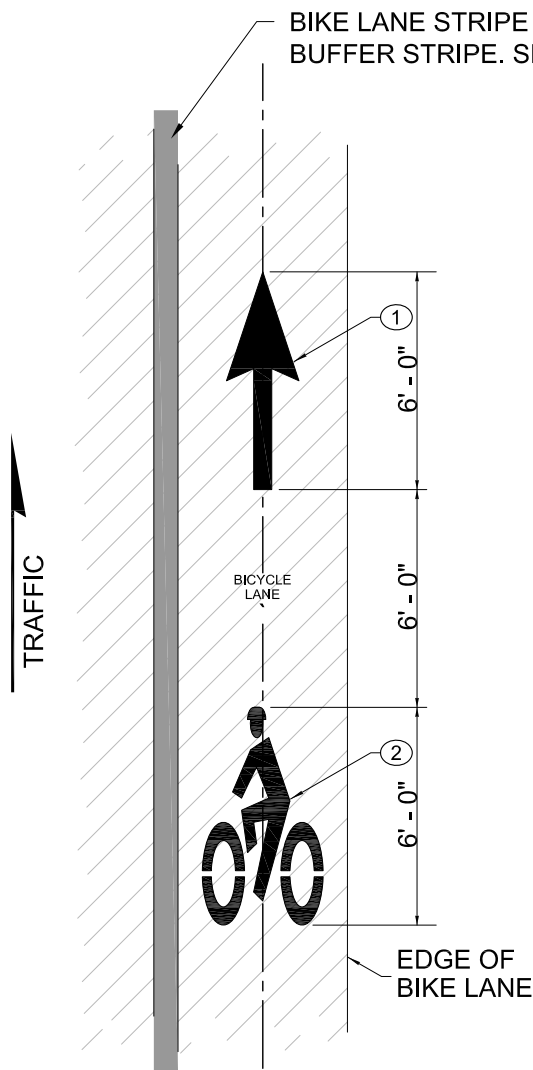

TOTAL MARKING AREA
10.27 SQ.FT.



- ① 2' x 6' WHITE BIKE LANE ARROW
- ② BIKE RIDER PAVEMENT MARKING

GENERAL NOTES:

1. ALL PAVEMENT MARKINGS SHALL BE METHYL METHACRYLIC (MMA)
2. ALL MARKINGS SHALL MEET FEDERAL METRIC STANDARDS

TYPICAL BIKE LANE STRIPING:

1. TO BE PLACED AT EACH INTERSECTION AND EVERY 1000 FT AND AT ALL PC'S.
2. BIKE LANE AHEAD AND BIKE LANE ENDS SIGNS SHALL ALSO BE PLACED IN ACCORDANCE WITH THE MUTCD.

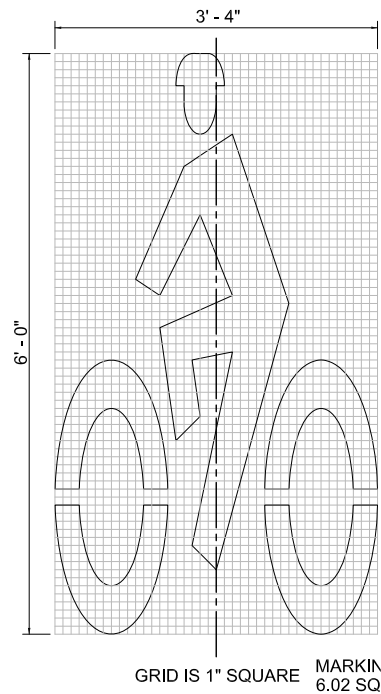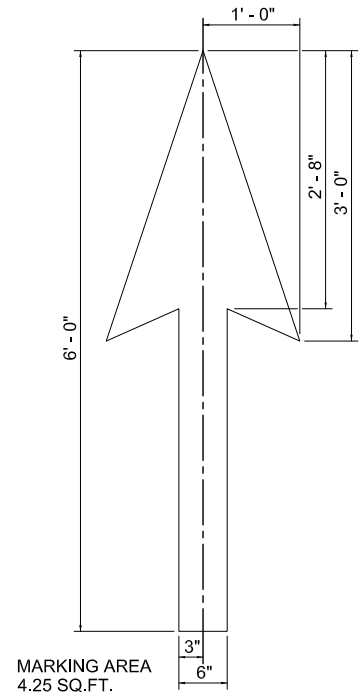

CITY OF TUMWATER, WASHINGTON
DEPT. OF PUBLIC WORKS

BIKE LANE MARKINGS

APPROVED

DWG. NO.

CITY ENGINEER

ST-20B

DES

DWN

CKD


DATE

PW

JC

BH

MAY 2020

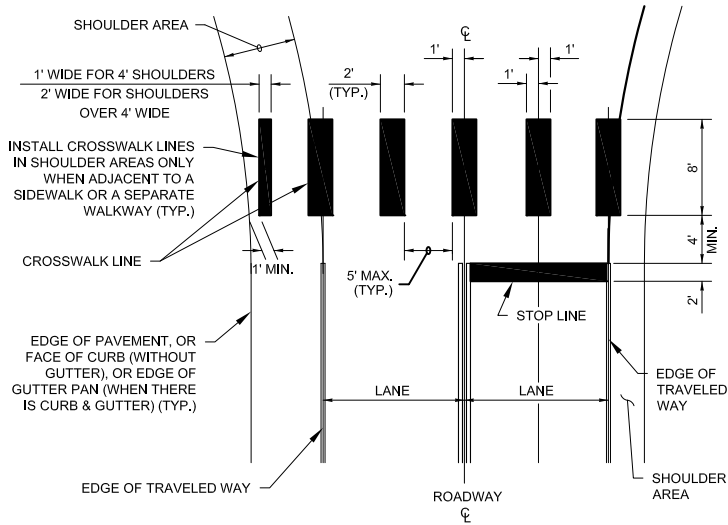

CROSSWALK LAYOUT WITH STOP LINE

SCALE: NTS

1. TO THE MAXIMUM EXTENT POSSIBLE, CURB RAMP CENTERLINE SHOULD BE PERPENDICULAR TO THE CROSSWALK CENTERLINE.
2. TO THE MAXIMUM EXTENT POSSIBLE, CROSSWALKS SHOULD BE PERPENDICULAR TO THE CENTERLINE OF THE TRAVELED WAY.

CITY OF TUMWATER, WASHINGTON
DEPT. OF PUBLIC WORKS

CROSSWALK STRIPING

APPROVED

DWG. NO.

CITY ENGINEER

ST-35

DES

DWN

CKD

DATE

PW

JC

BH

MAY 2020